

7. SECTOR PLANS



LANDSCAPE LEGEND:

GENERAL:

- DESIGNATION BOUNDARY
- SH1 DESIGNATION BOUNDARY (6763)
- SH1 DESIGNATION BOUNDARY (6761)
- PROPERTY BOUNDARIES
- SMALL STREAM DIVERSION (TYPE C1)
- LARGE STREAM DIVERSION (TYPE C2)
- STREAM DIVERSION (TYPE D1)
- INTERMITTENT STREAM
- PERMANENT STREAM
- CULVERTS
- BOUNDARY FENCE
- CUT BATTER
- FILL BATTER
- 3.0m FOOTPATH
- 1.0m CONTOURS

LANDSCAPE:


- MPT - MITIGATION PLANTING - TERRESTRIAL
- PLR - LANDSCAPE RESTORATION PLANTING
- PSP - SOIL DISPOSAL AREAS PLANTED WITH MANUKA/KANUKA/ TOTARA PLANT MIX
- WMP - MITIGATION PLANTING - WETLAND
- MPS - MITIGATION PLANTING - STREAM / RIPARIAN
- MPSE - MITIGATION PLANTING STREAM EDGE
- GSP - SOIL DISPOSAL AREAS RE-GRASSED
- GPS - GRASS - TO PASTURE
- GCU & GFL - GRASS - HYDROSEEDED
- ARE - AMENITY ROAD EDGE PLANTING
- ALR - AMENITY LOCAL ROAD PLANTING
- ARP - AMENITY RIPARIAN PLANTING
- AWW - AMENITY WINGWALL PLANTING
- KEV - KAURI ECO VIADUCT PLANTING
- POTENTIAL ECOLOGICAL MITIGATION PLANTING
- ROCK CUT BATTER
- TREES TO BE RETAINED & PROTECTED
- SPECIMEN TREES

STORMWATER:

- TYPICAL MANHOLE
- CATCHPIT MANHOLE
- CATCHPIT
- SCRUFFY DOME
- ROCK CUT SEDIMENT TRAP
- WINGWALL
- DRAINAGE DISCHARGE APRON
- KERB & CHANNEL
- GRASS LINED SWALE
- ROCK LINED SWALES
- ROCK CUT SWALES

SIGNAGE:

- NEW PORTAL GANTRY
- NEW CANTILEVER SIGN GANTRY
- MULTI-POST MOUNTED SIGN
- SINGLE POST MOUNTED SIGN

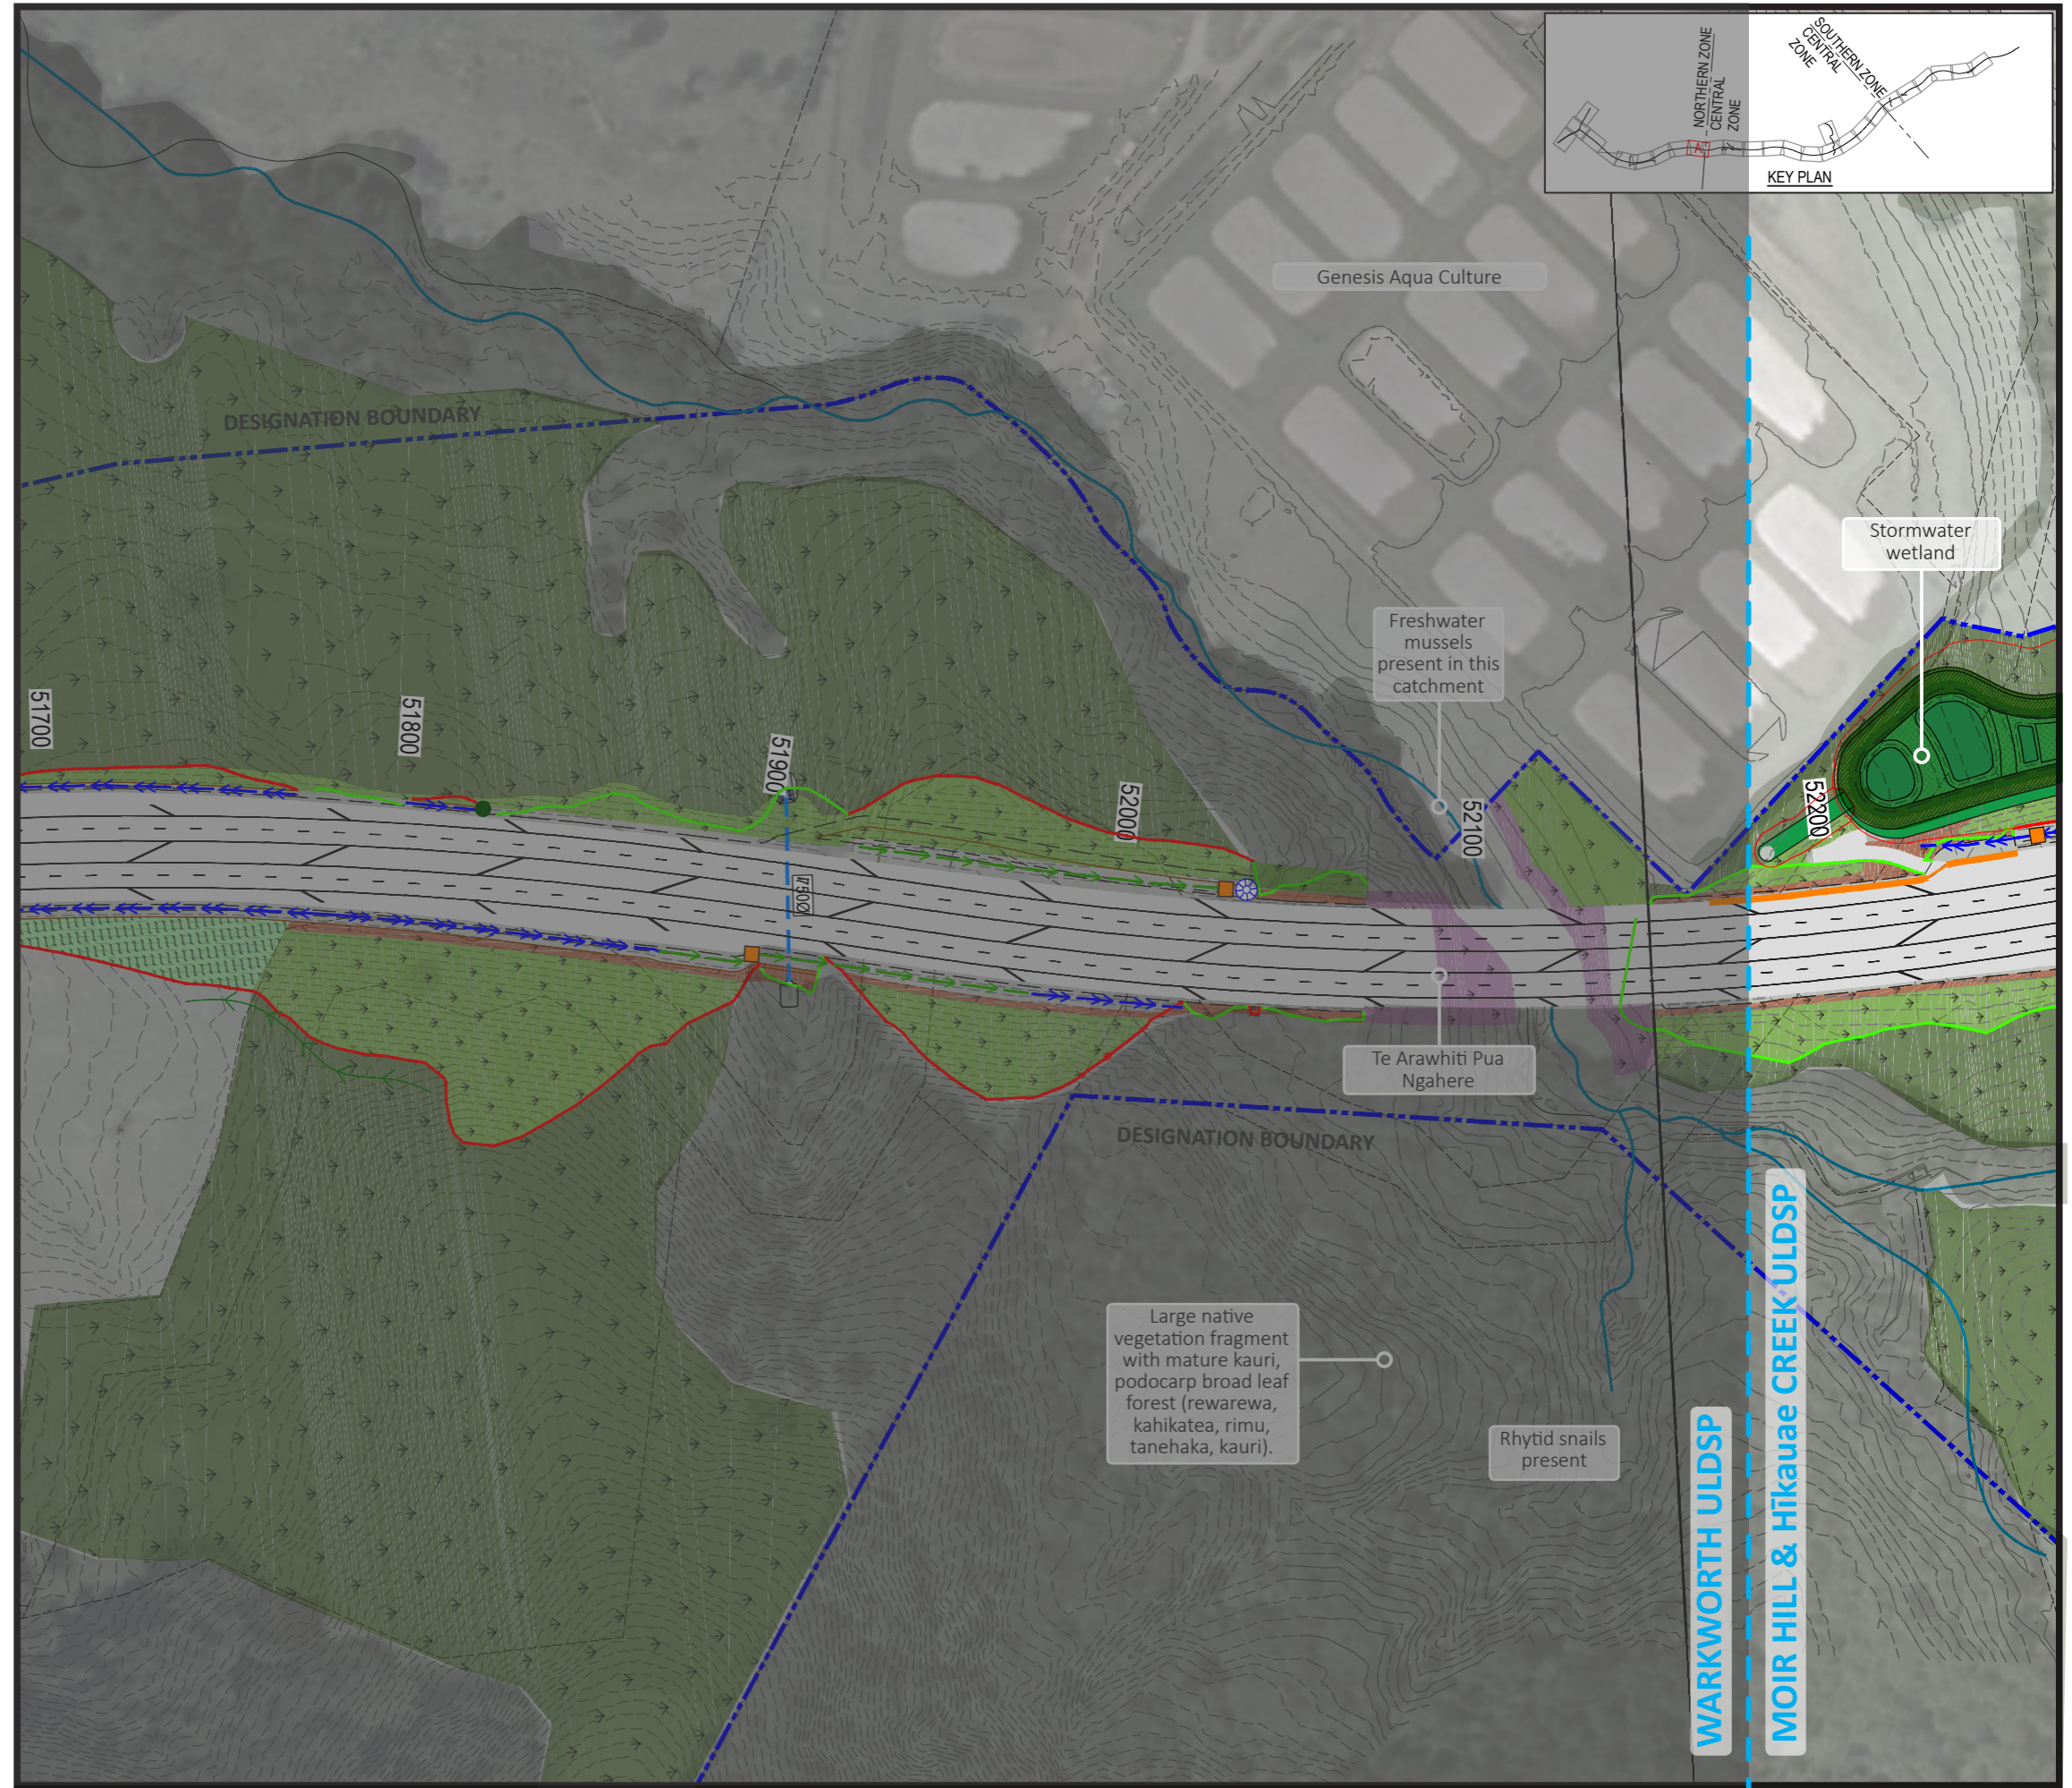

Note: Final layouts are subject to change due to technical uncertainties onsite, particularly in rock cut areas.

Scale: 1:2000 @ A3

